
 


# PALOMBI MIDDLE SCHOOL

133 McKinley Avenue | Lake Villa, IL 60046

## FLOOR PLAN LEGEND – SCENARIO #2:

- GRADE 8 GENERAL ED
- GRADE 7 GENERAL ED
- SPECIAL EDUCATION
- ENCORE / SUPPORT
- SPECIALIZED INSTRUCTION / SERVICES
- GRADE 6 INSTRUCTION
- UNDERUTILIZED SPACE/ POTENTIAL FOR OTHER USE
- RENOVATIONS

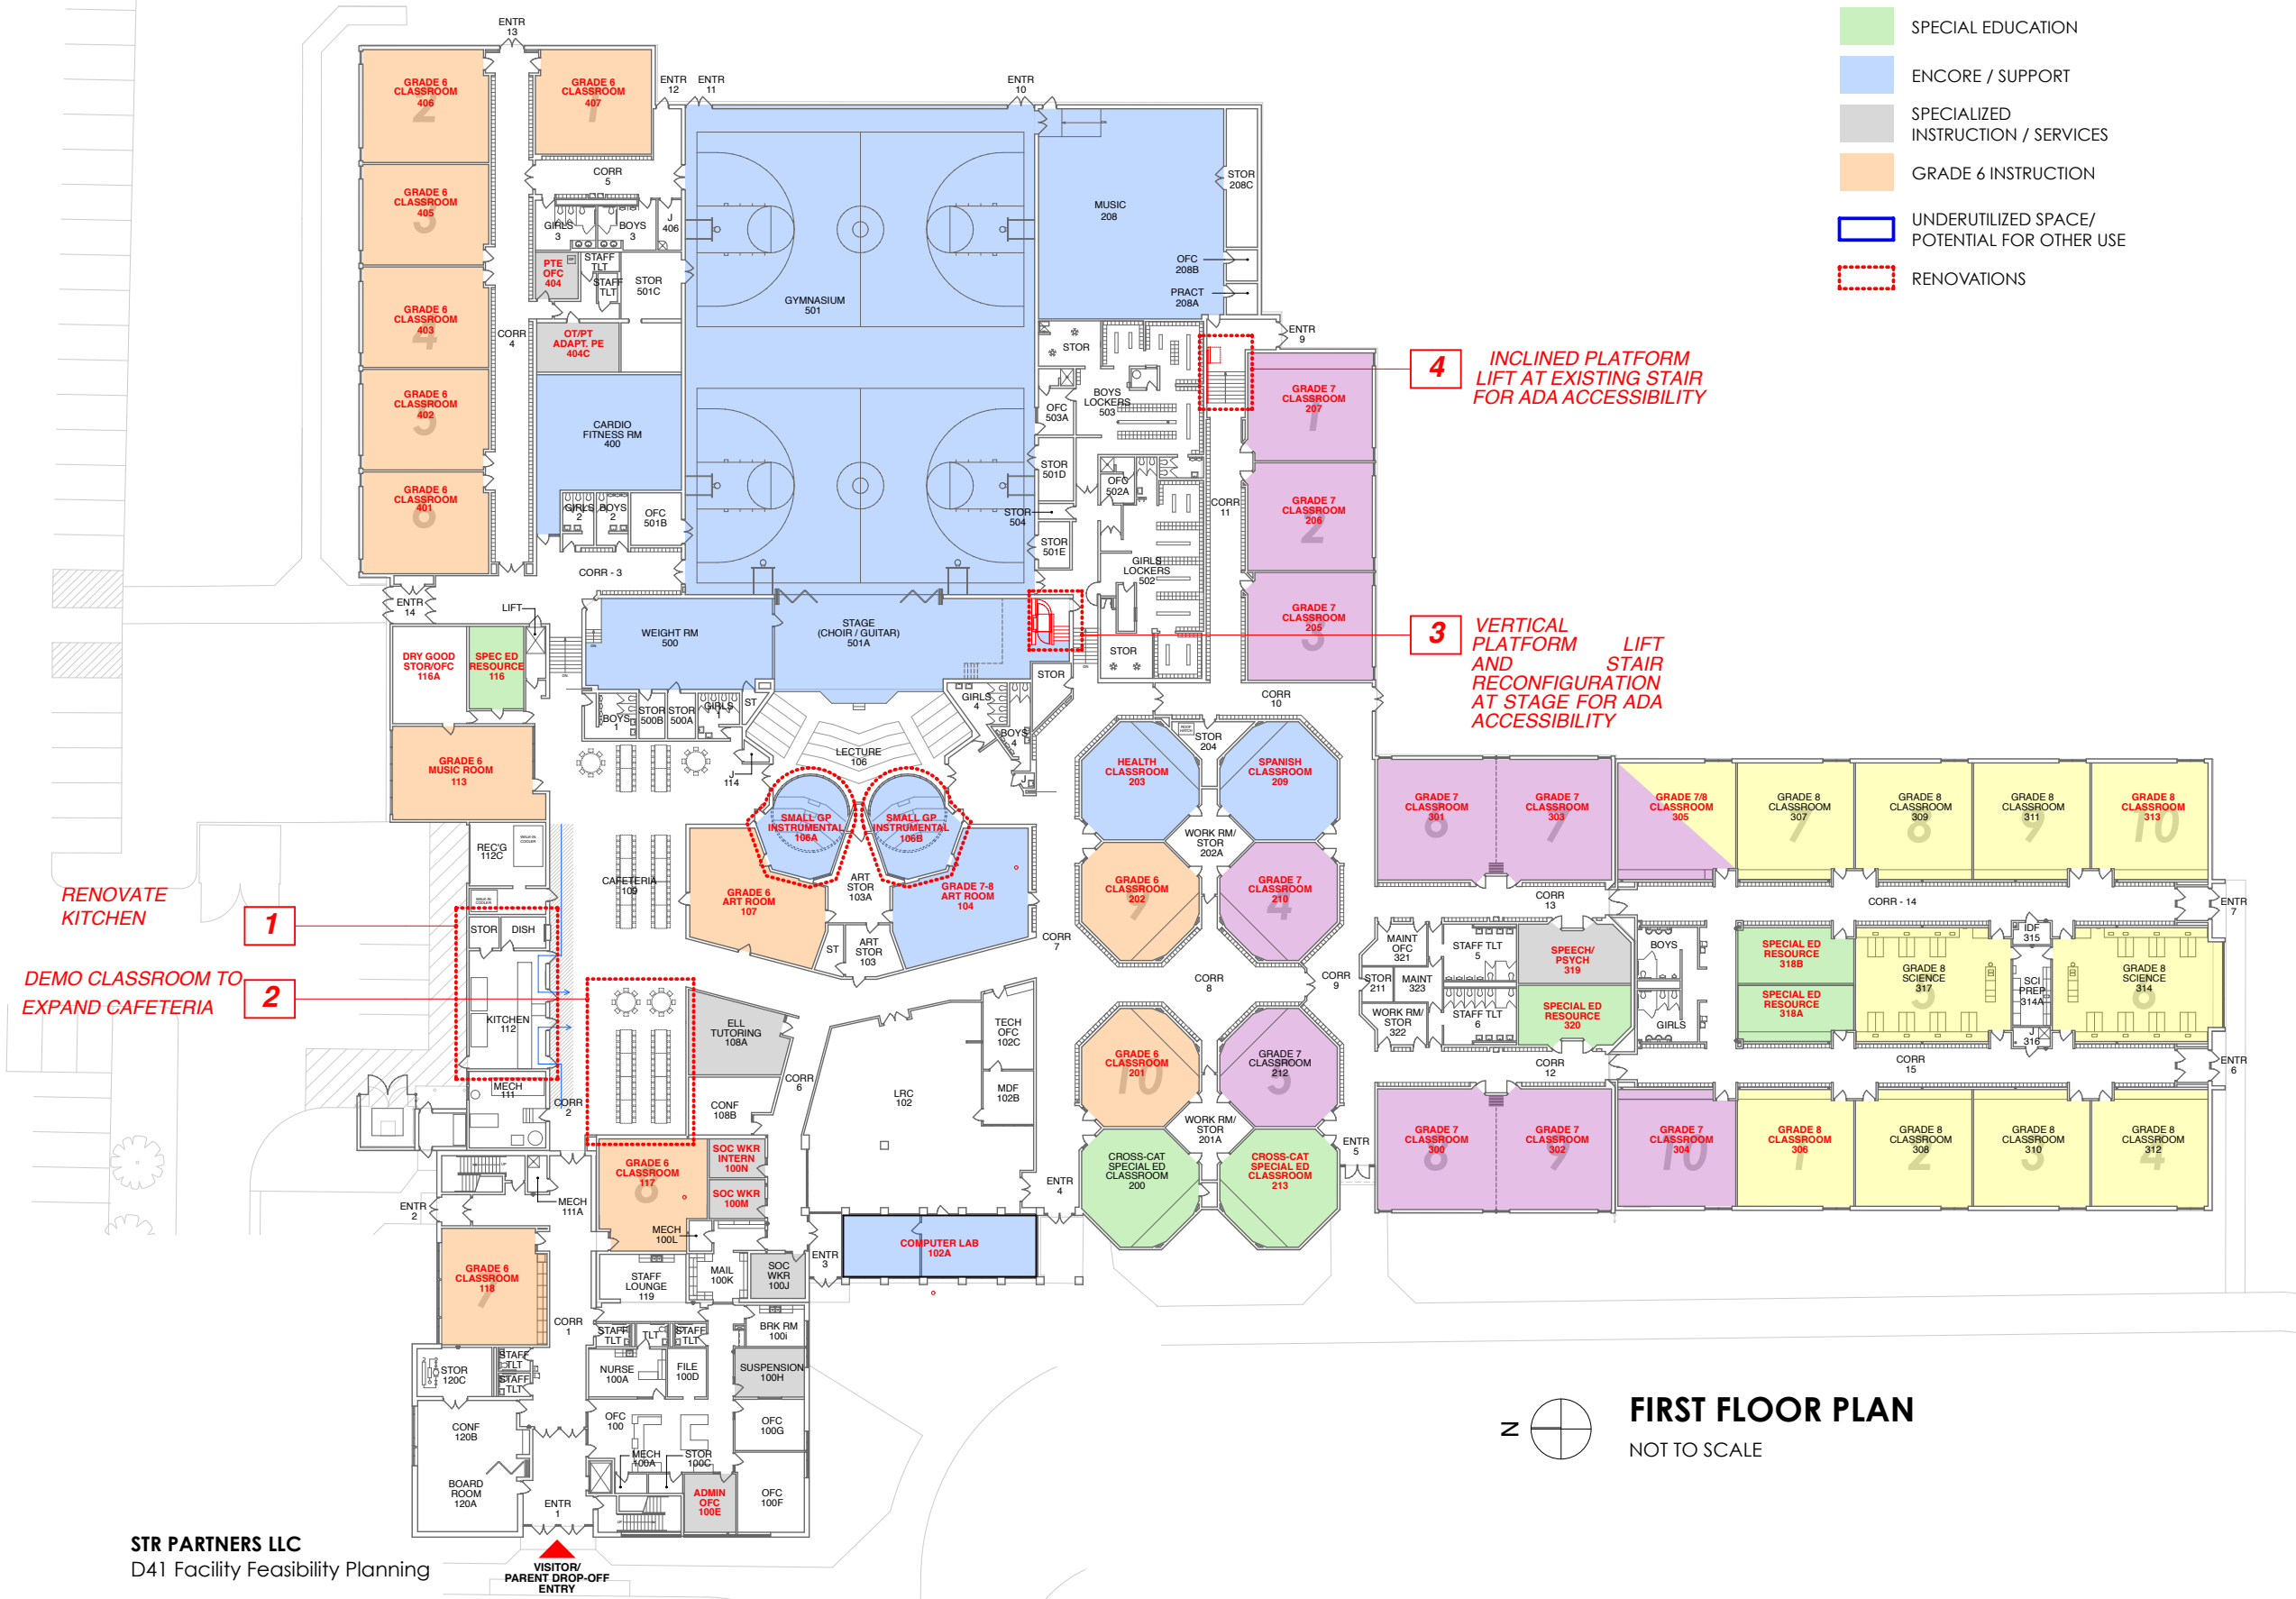

**FIRST FLOOR PLAN**  
NOT TO SCALE